
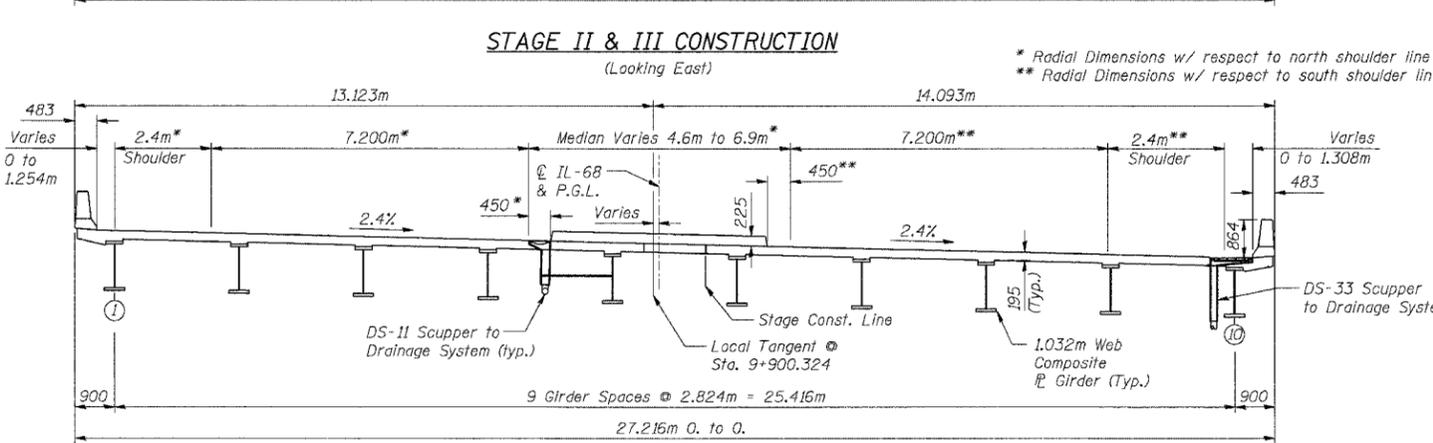
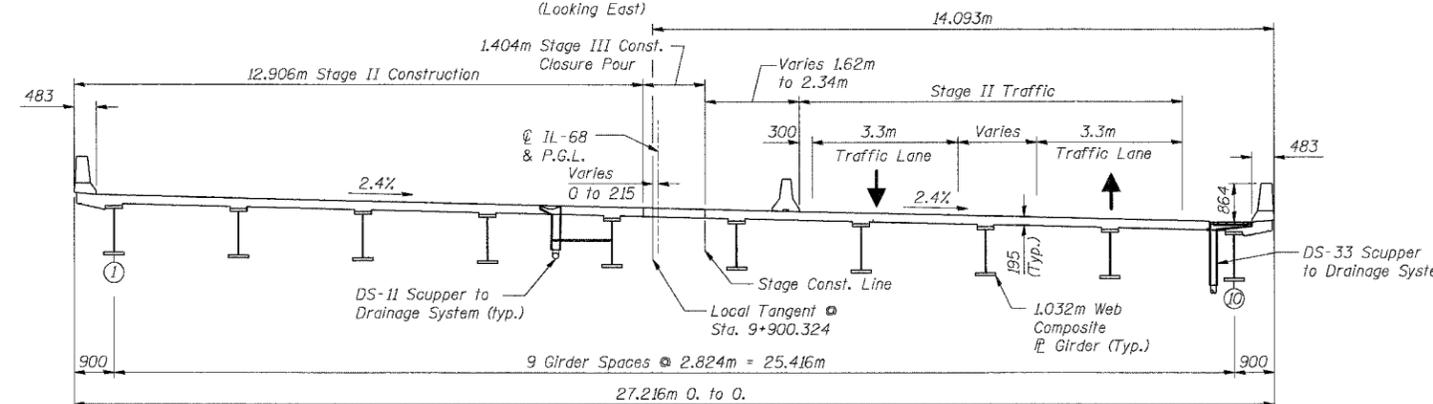
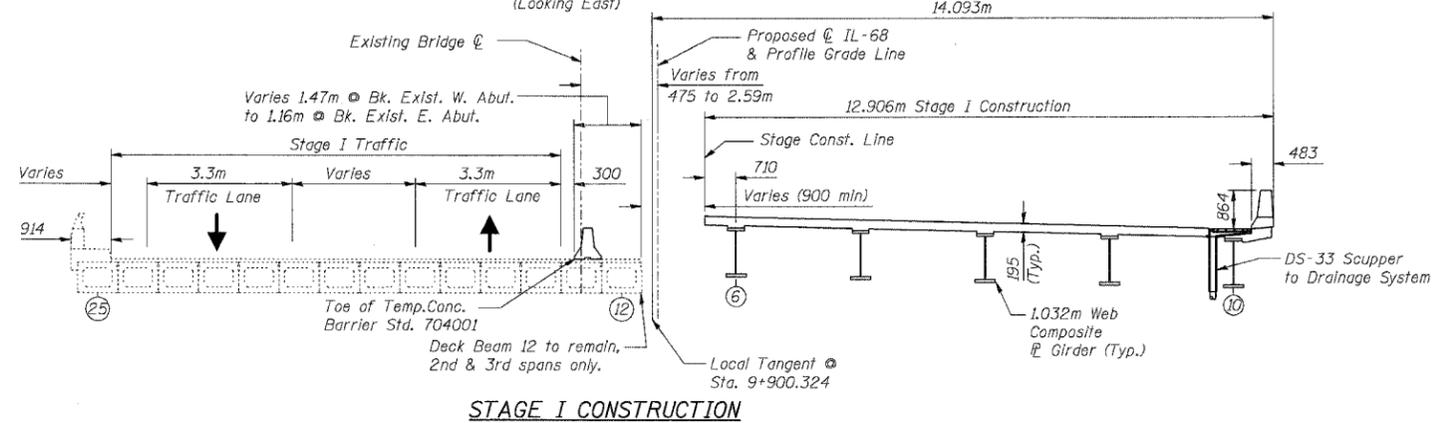


F.A.P. RTE.	SECTION	COUNTY	TOTAL SHEETS	SHEET NO.
343	*	COOK	24	14
STA.	TO STA.			
FED. ROAD DIST. NO.	ILLINOIS	FED. AID PROJECT		
*70HB-F & 70D-Y-B-F CONTRACT NO. 60B70				

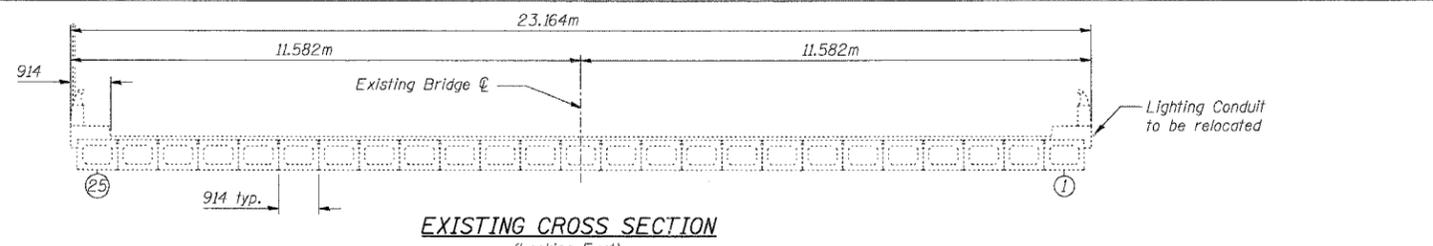

(Horizontal Dimensions @ Rt. L's to Local Tangent unless noted otherwise.)

* Radial Dimensions w/ respect to north shoulder line
** Radial Dimensions w/ respect to south shoulder line

FOR INFORMATION ONLY

REVISIONS		SHT. S-14 OF S-24	
NAME	DATE		

ILLINOIS DEPARTMENT OF TRANSPORTATION
IL ROUTE 68 OVER US-14 & UPRR
F.A.P. ROUTE 343 SECTION 70HB-F & 70D-Y-B-F
COOK COUNTY
STRUCTURE NO. 016-2861 & 016-2732
STAGE CONSTRUCTION DECK SECTIONS
SN 016-2732

DESIGNED: BTO
CHECKED: JAN

DRAWN: BTO
CHECKED: JAN

DATE: 6/06

I:\92131_314645.dgn 4/22/2006 12:42:06 PM